
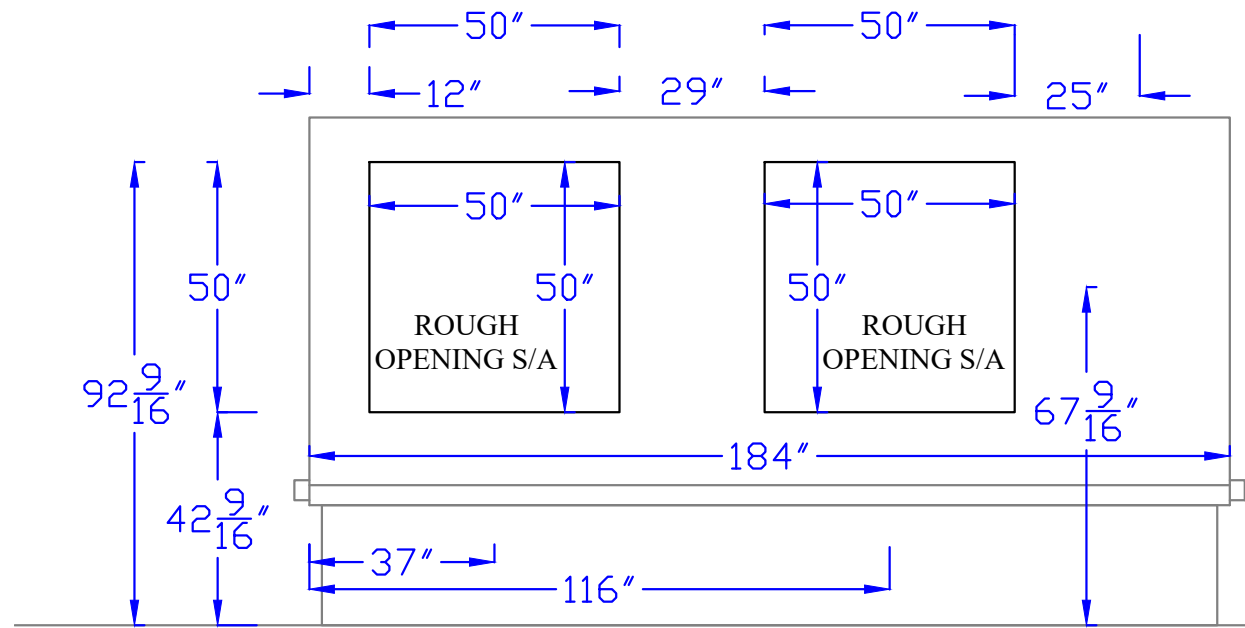
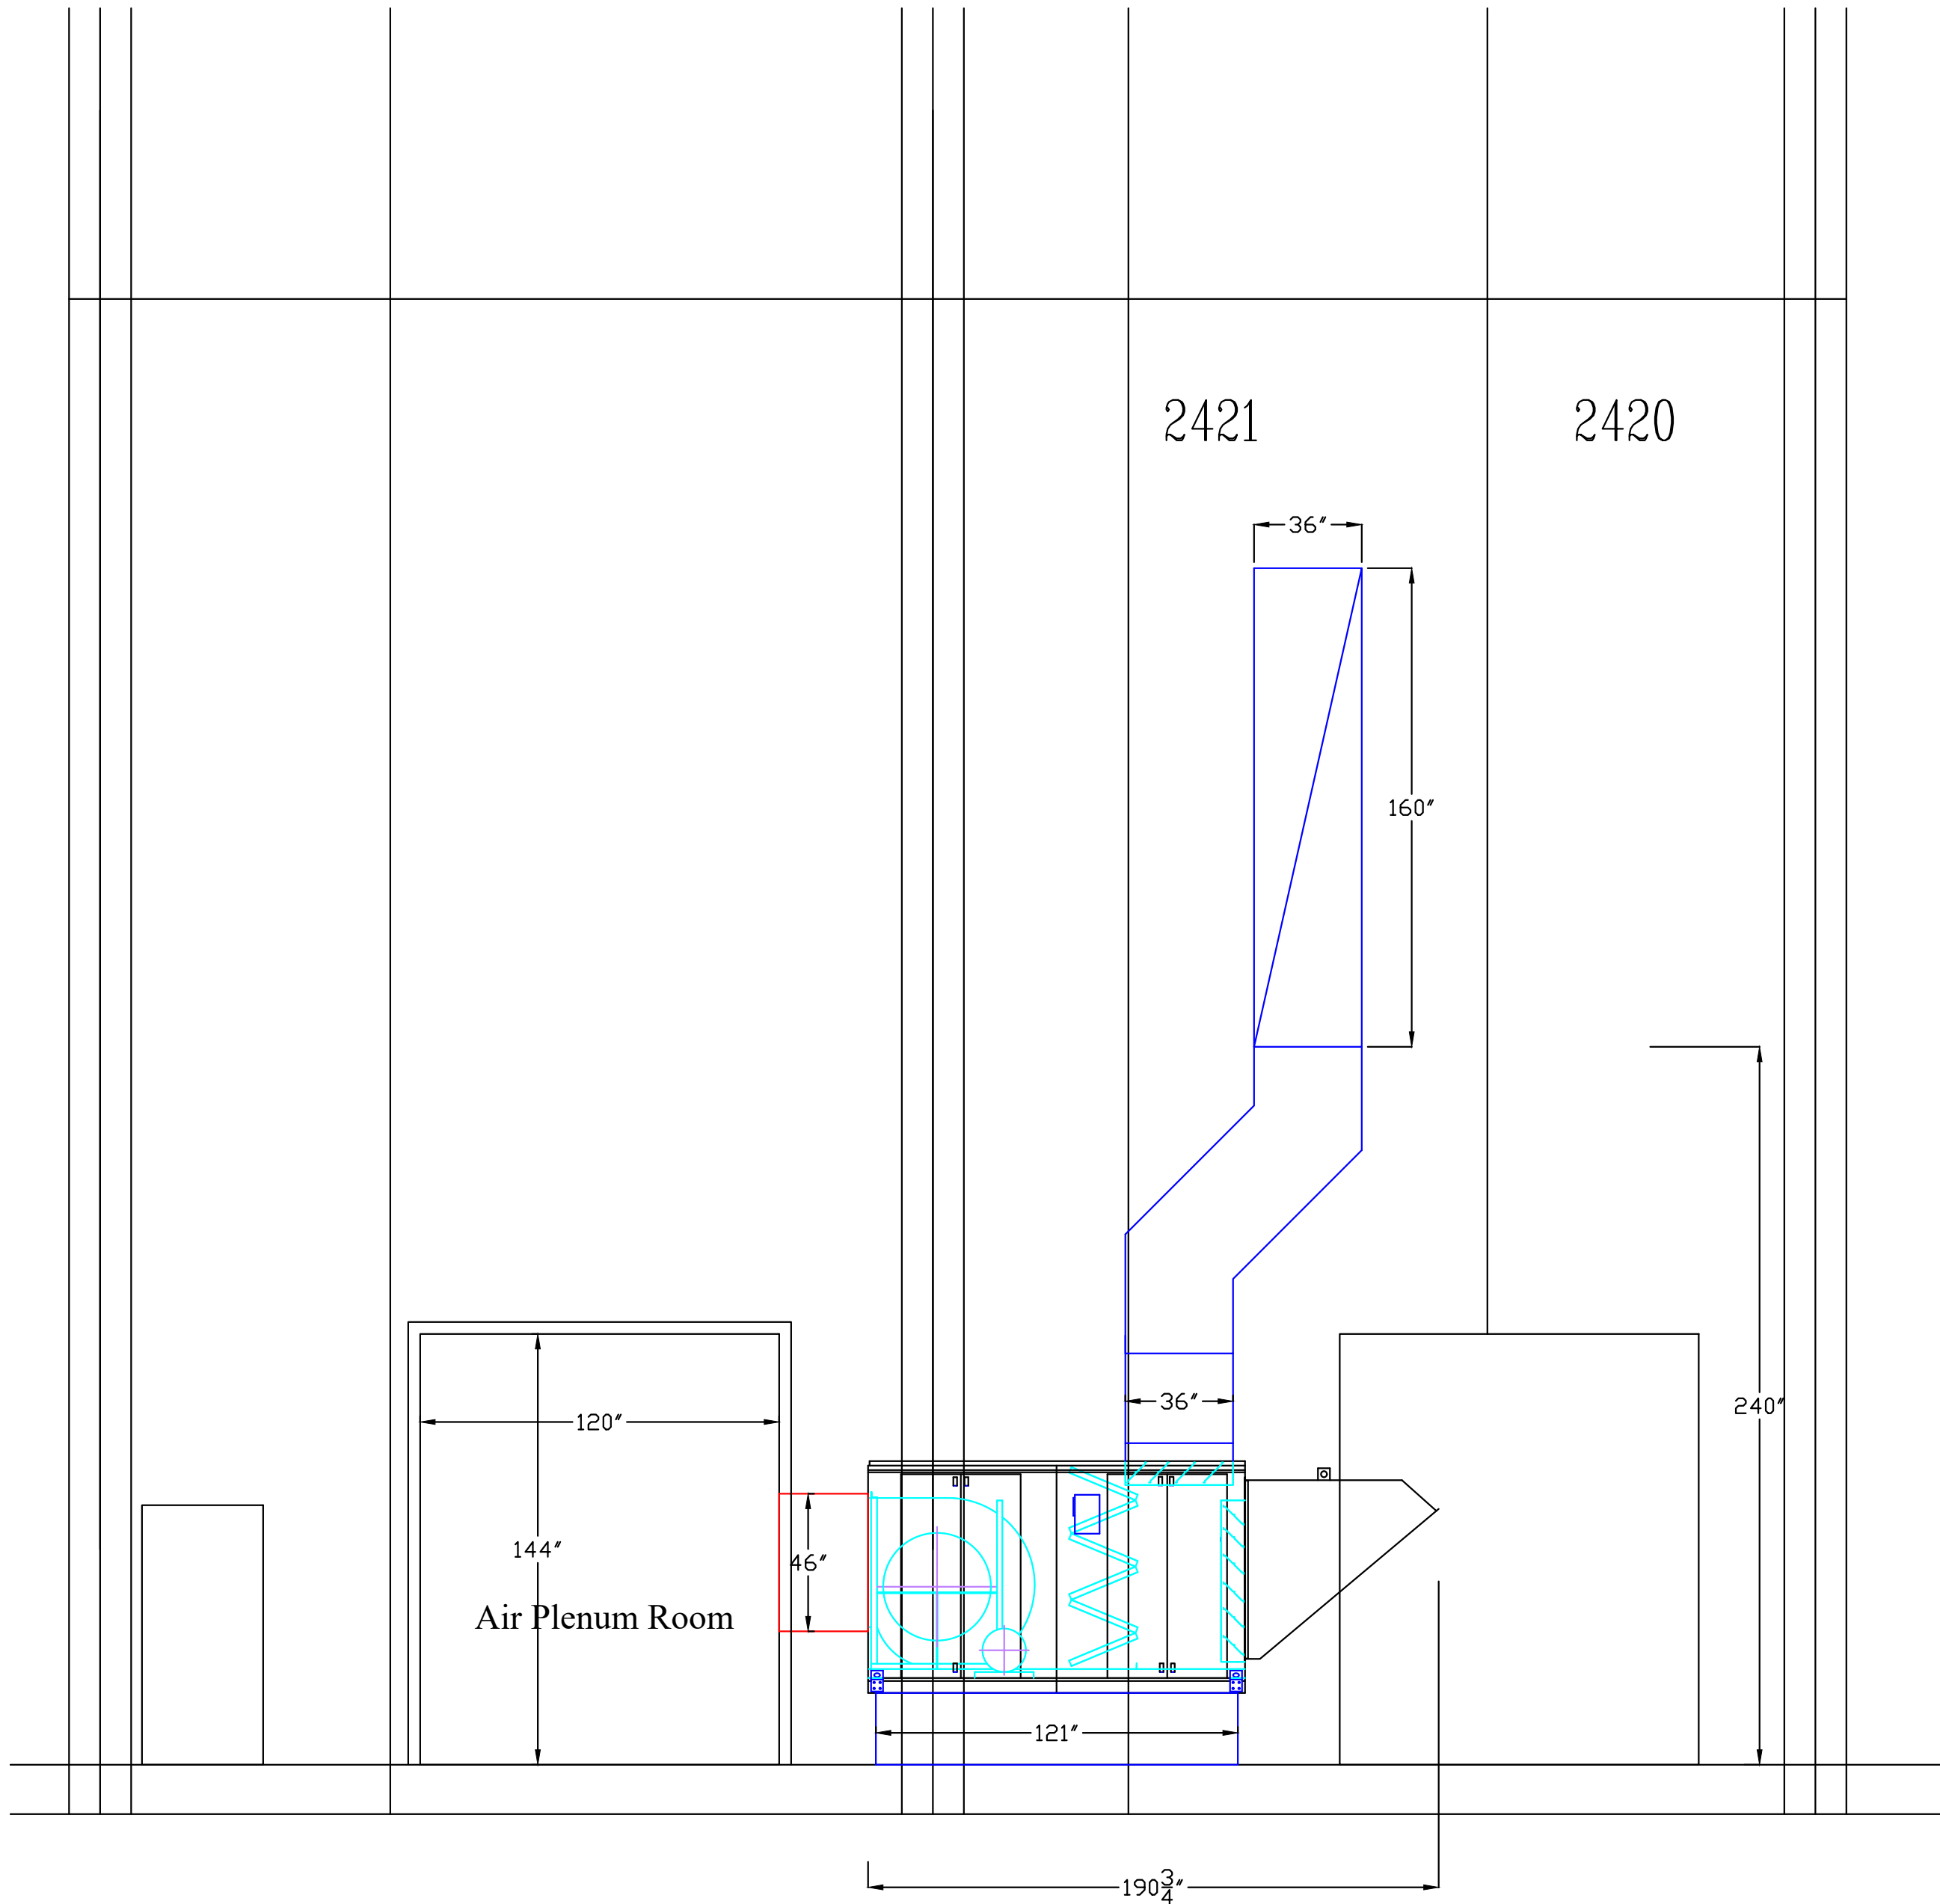
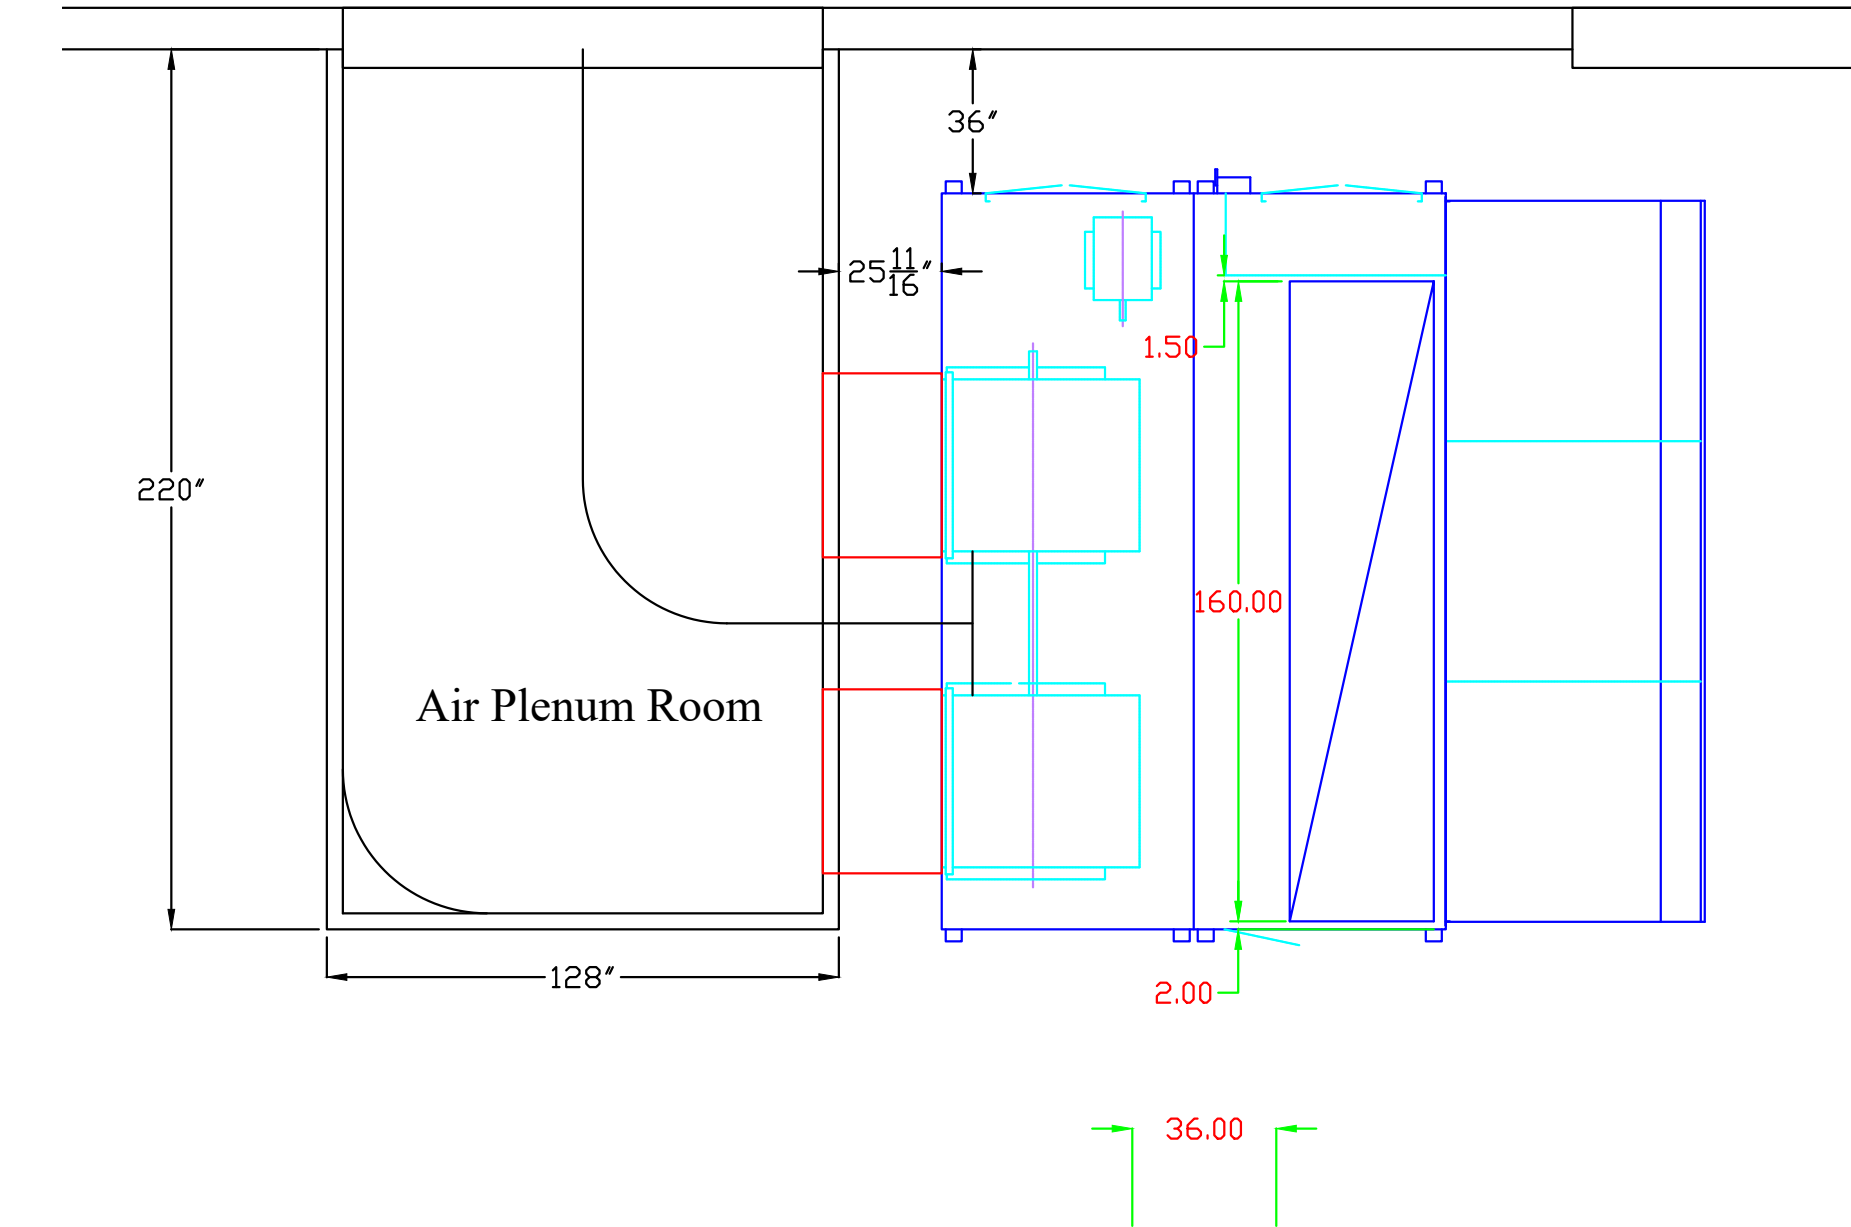
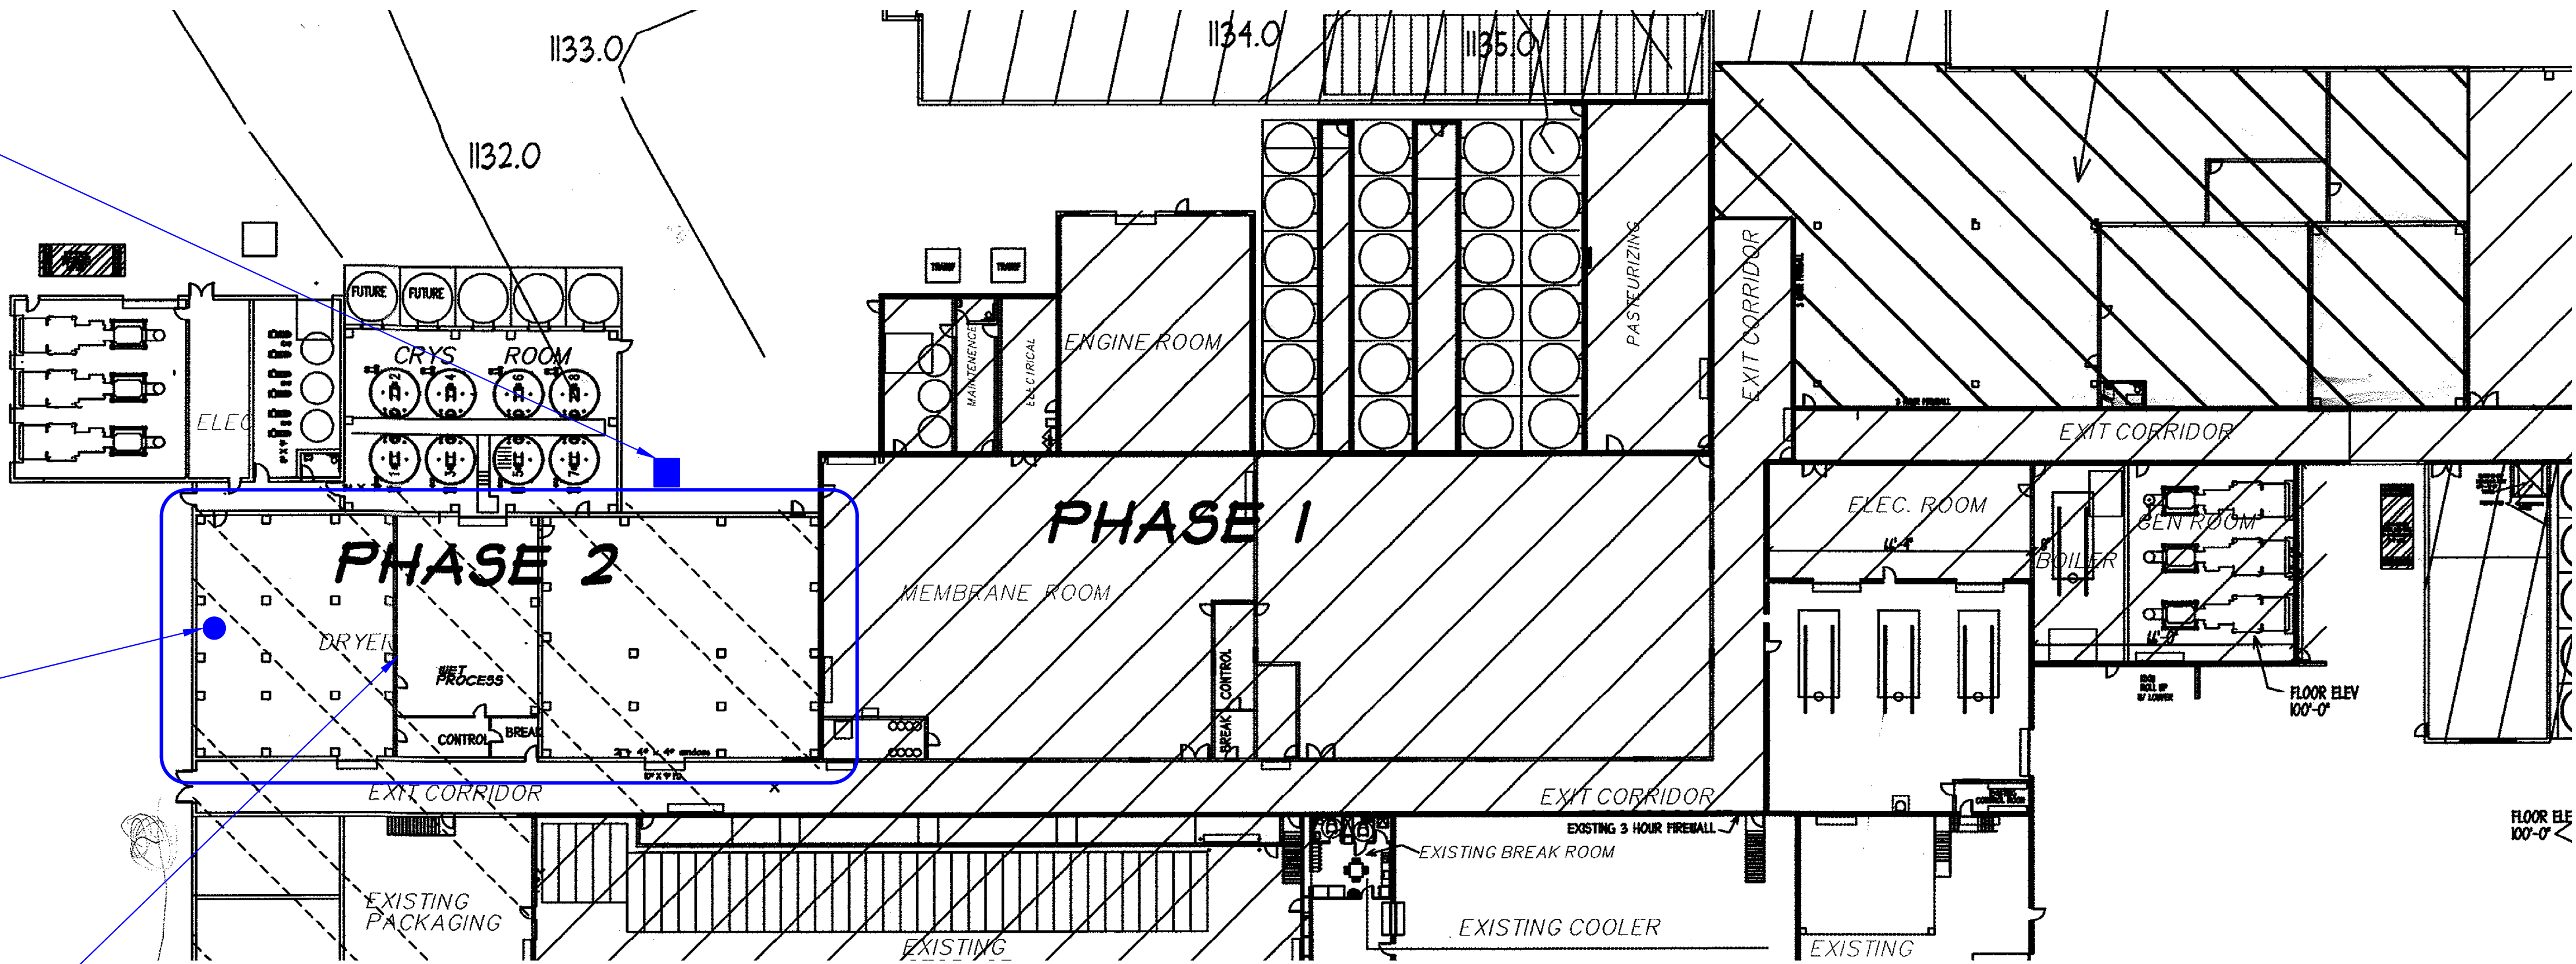
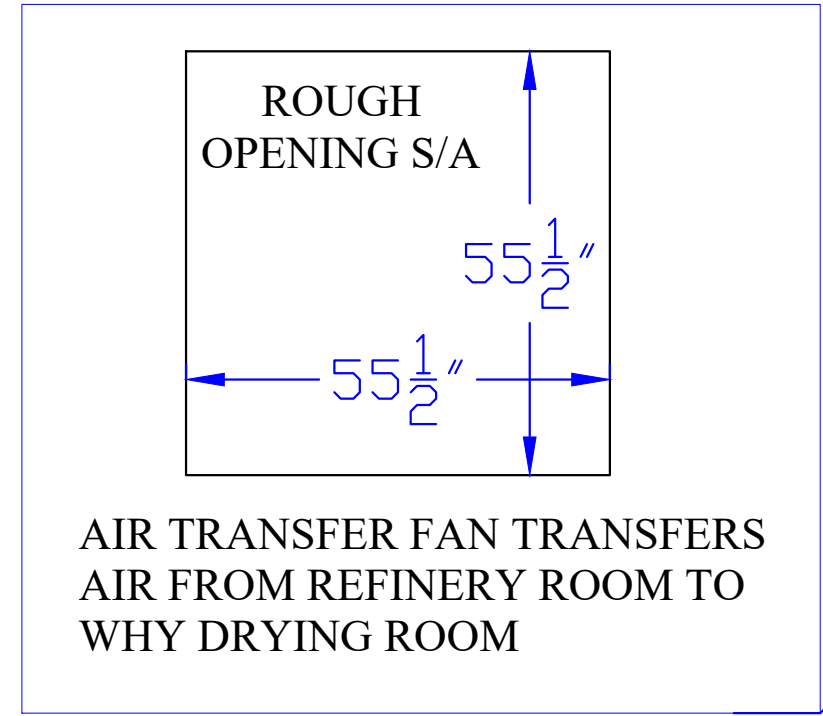


PROPOSED LOCATION OF NEW MAU
EQUIPMENT
MAU = 6,485 LBS
CURB - 585 LBS
DUCTWORK = 800 LBS

TOTAL APPROXIMATE
WEIGHT = 7,870 LBS

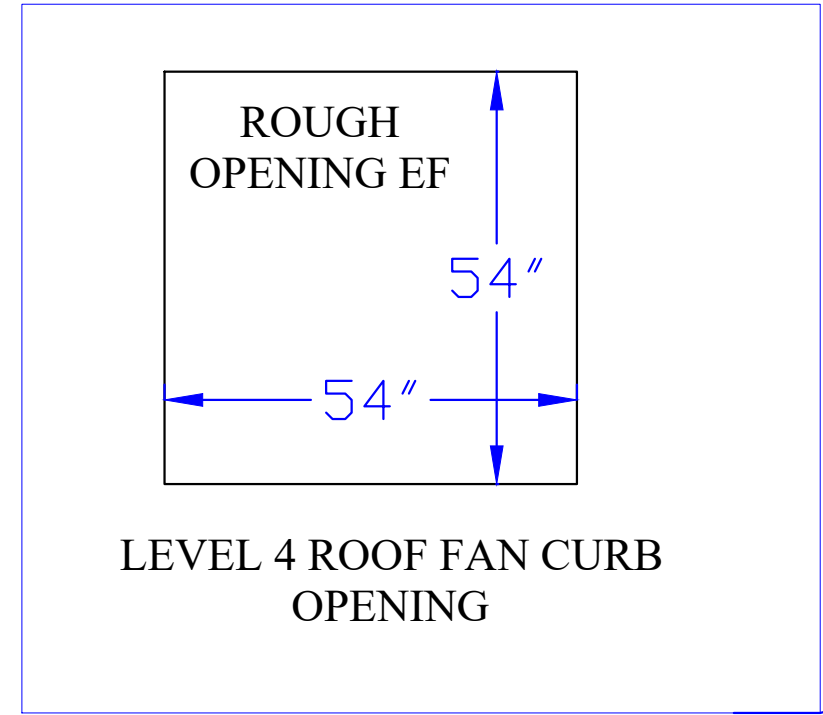

SHEET INDEX	
PROJECT: MULLIN'S KNOWLTON, WISCONSIN	
DESIGNER: STANLEY A GRY'S JR	
LOCATION: Rhinelander, Wisconsin 54501	
751 Washington Street PO Box 1052 715-365-2009	
Refrigeration Control And Design, Inc.	
Proposed	
DATE: 4-8-2018	NOTED: HV-1